



Transportation Alternatives Program (TAP) Recommendations for the Montgomery Metropolitan Planning Organization (MPO) Fiscal Year 2023 Transportation Alternatives Program (TAP)

The Montgomery Metropolitan Planning Organization (MPO) receives a direct annual allocation for the Transportation Alternatives Program (TAP). The Montgomery MPO Transportation Alternatives Program (TAP) has a balance of **\$2,386,999.03** (Federal funds only).

Three TAP applications were received from the following MPO Member governments: Montgomery County Commission (1) and City of Prattville (1). Below is a summary of each project.

Sponsor	Title/Location	Brief Description	Federal	Fully Fund	Partially Fund	Not Fund
Montgomery County Commission	Elton N. Dean Sr Park	Off-Road Trail Improvement/Multi-Use Trail Project Phase 1	\$200,000	X		
Montgomery County Commission	Elton N. Dean Sr Park	Off-Road Trail Improvement/Multi-Use Trail Project Phase 2	\$103,696	X		
City of Prattville	Court Street Streetscape Improvements	Streetscape Improvements on Court Street	\$683,173	X		
TOTAL TAP FUNDS =			\$986,869			

Total Available TAP Funds Available Balance Per ALDOT Updated Official Report as of summer of FY-2023 is **\$2,386,999.03**. TAP Balance of **\$2,386,999.03 - \$986,869** in **TAP Project Funding Requests = \$1,400,103.03 TAP Balance**. Request for 10% in Cost Overrun Allowance if Needed.

There will still be a balance of federal funds left in the Montgomery TAP of \$1,400,103.03 if these projects are approved as requested.



ELTON N. DEAN, SR. PARK
MONTGOMERY COUNTY, ALABAMA




NORTH



**PROJECT
 LOCATION**

SCALE: 1"=1,000'


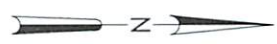


		PRELIMINARY NOT FOR CONSTRUCTION	
CITY OF PRATTVILLE FY2024 MPO TAP APPLICATION COURT STREET STREETScape IMPROVEMENTS			
Drawing No. 237XX	Project No. 237XX	Date 4/20/2023	Title TOPOGRAPHIC MAP OF PROJECT LOCATION
X-3			

SCALE: 1"=40'



Directional Project Site Photo
By Number

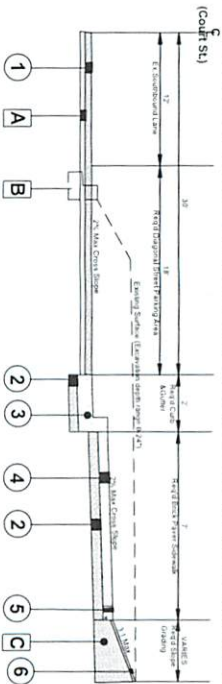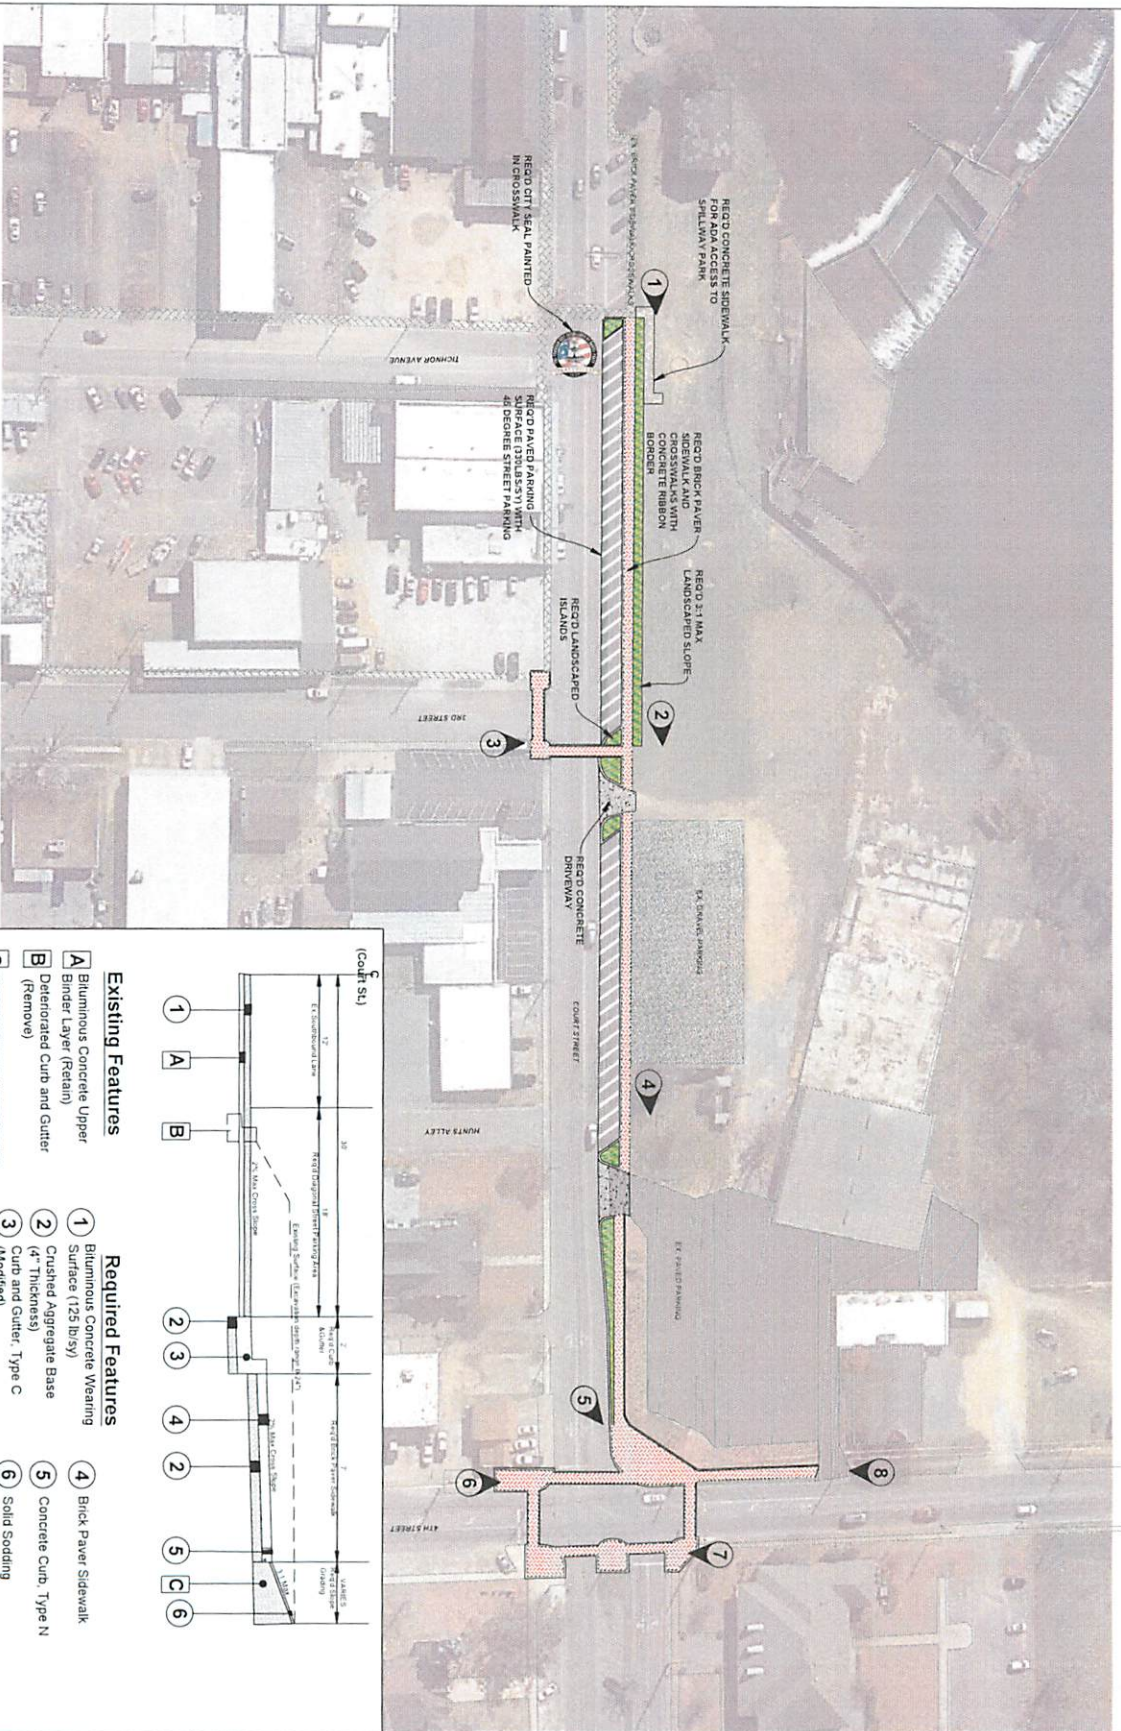

Existing Features

- A Bituminous Concrete Upper Binder Layer (Retain)
- B Deteriorated Curb and Gutter (Remove)
- C Terrain (Slope to Req'd Grade)

Required Features

- 1 Bituminous Concrete Wearing Surface (125 lbs/yd)
- 2 Crushed Aggregate Base (4\"/>

TYPICAL SECTION (NTS)

CITY OF PRATTVILLE
FY2024 MPO TAP APPLICATION
COURT STREET STREETScape IMPROVEMENTS



PRELIMINARY
NOT FOR
CONSTRUCTION

Project Activities Map

X-1